


P:\4. Improvement Schemes\Schemes\S-000634 London Road 4 Improvements\Drawings\Working\Detailed Design\Traffic Management\S-000634-DET-100-011 Publicity Plan Road Closures.dwg

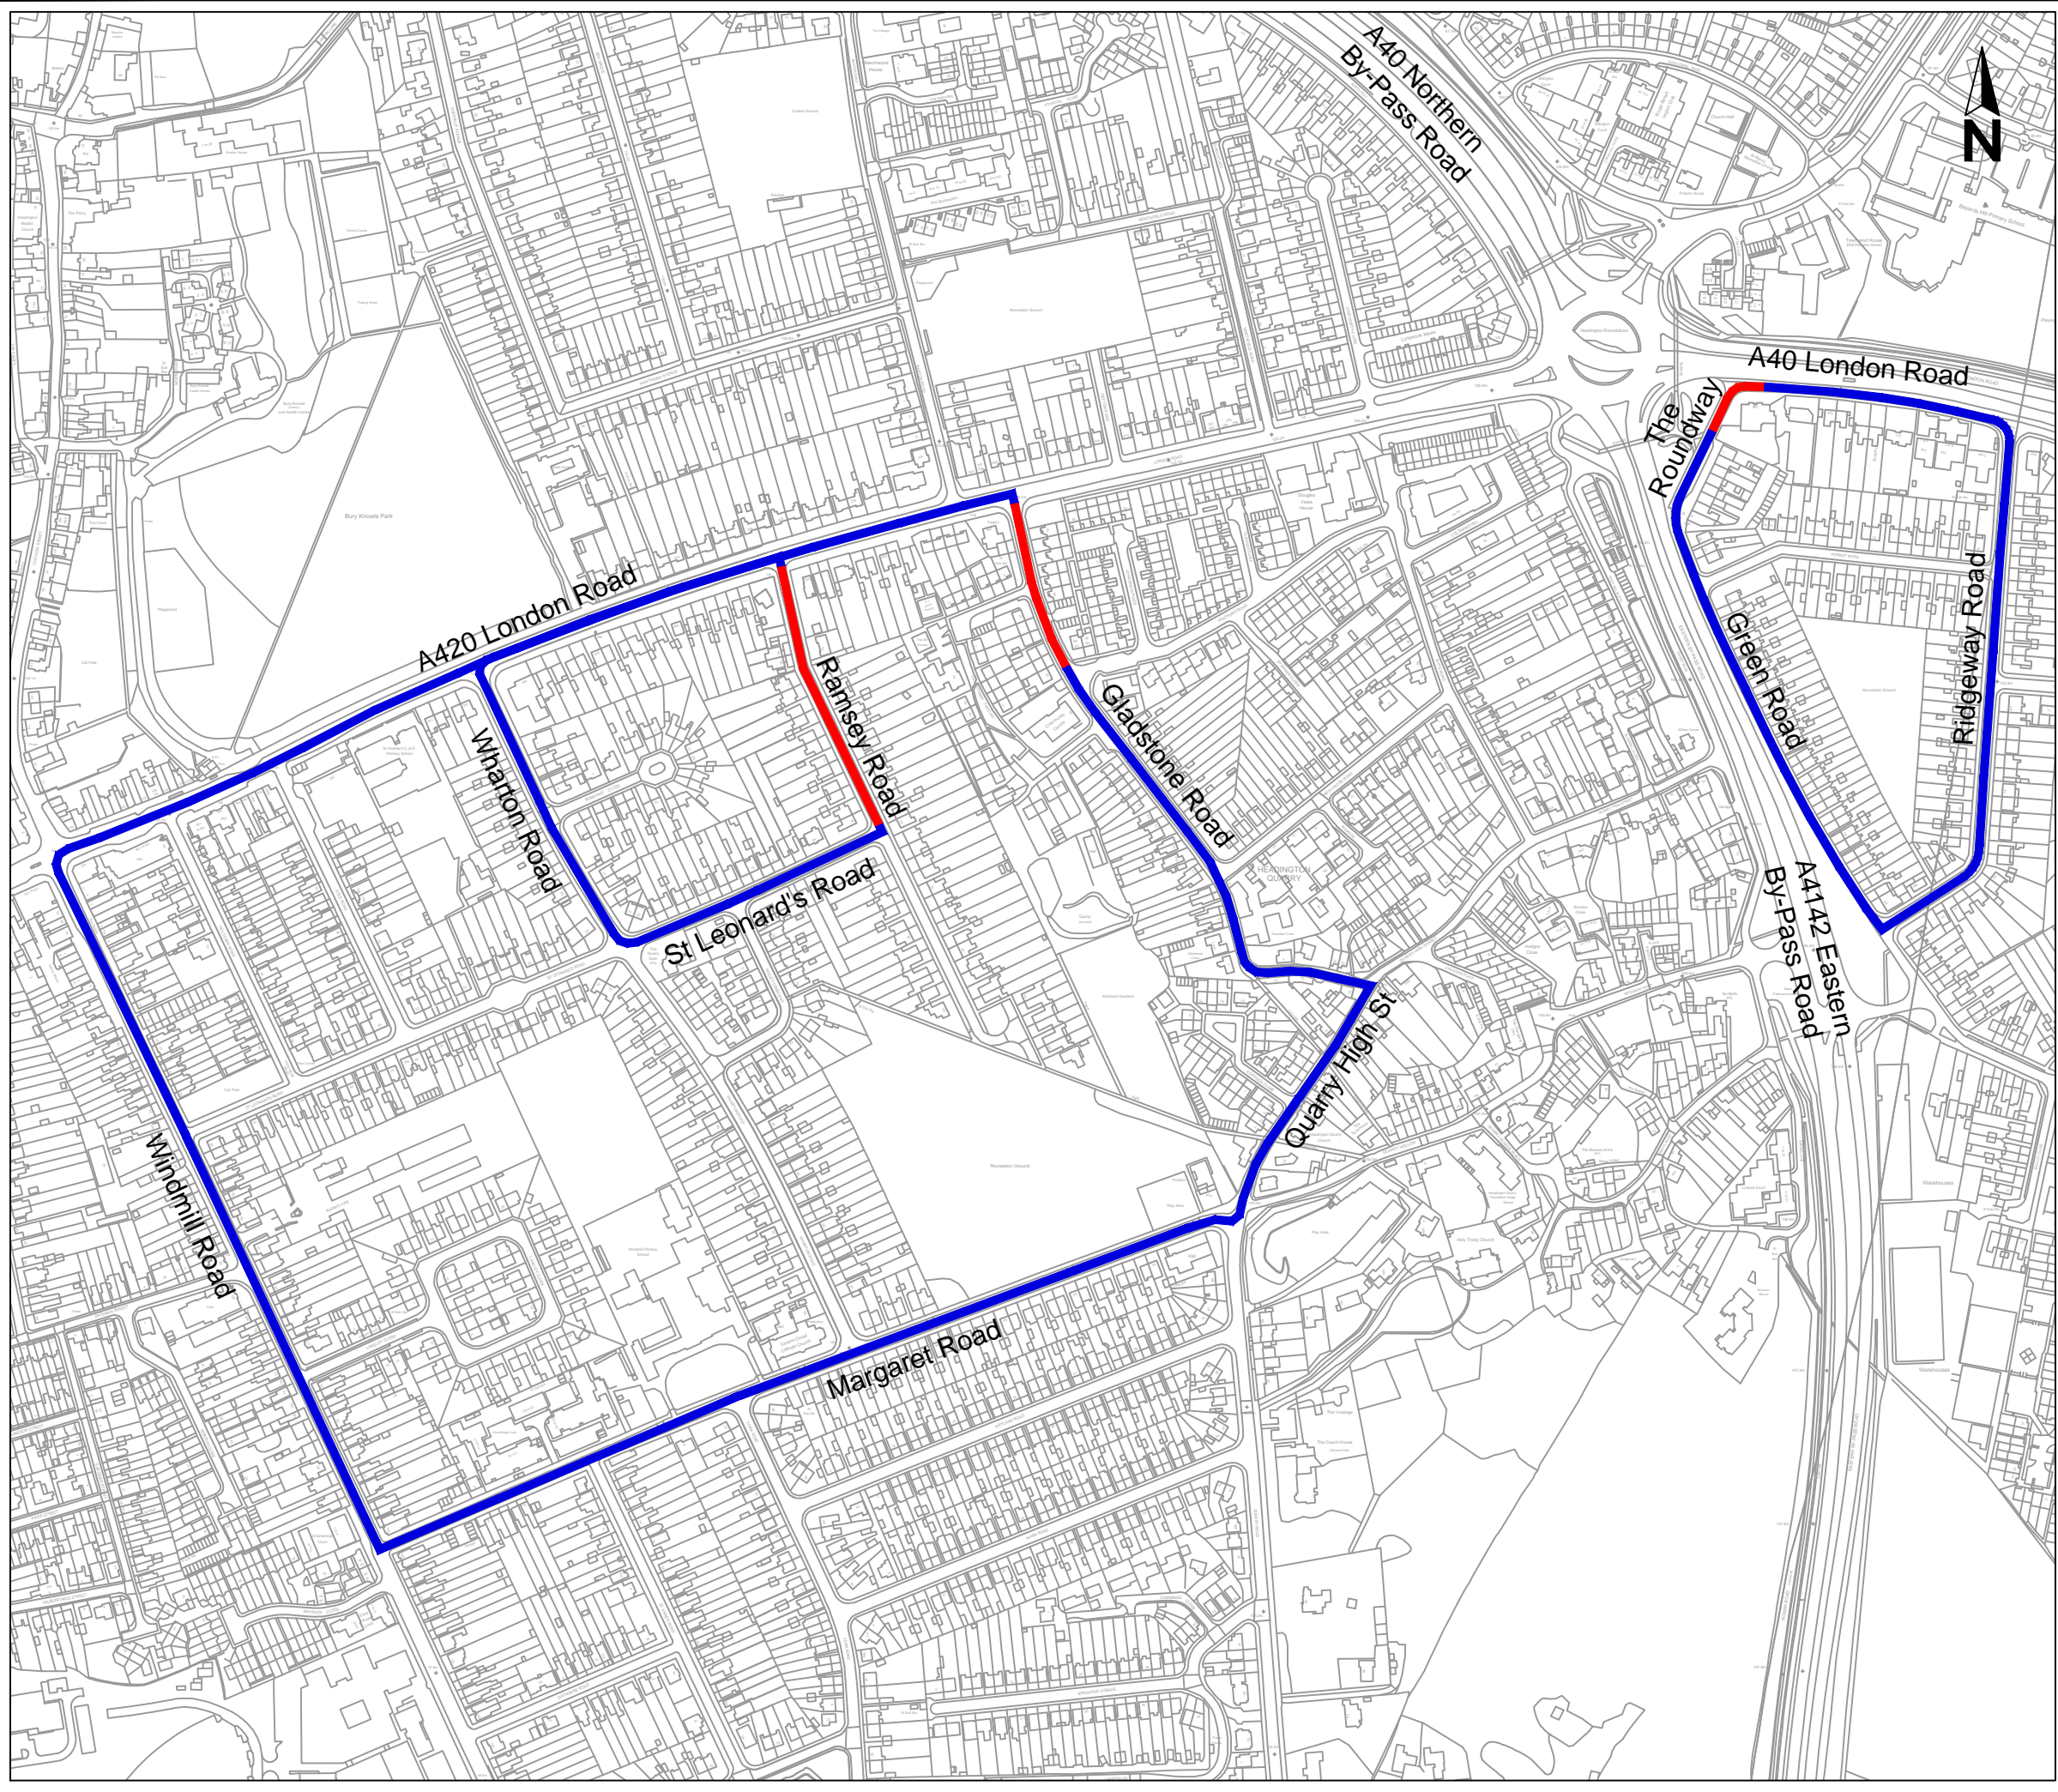

Drawing No. S-000634/DET/100/011 Revision 0

KEY:
█ Extent of Road Closure
█ Diversion Route

SAFETY, HEALTH AND ENVIRONMENTAL INFORMATION

IN ADDITION TO THE HAZARDS/RISKS NORMALLY ASSOCIATED WITH THE TYPES OF WORK DETAILED ON THIS DRAWING, NOTE THE FOLLOWING SIGNIFICANT RESIDUAL RISKS

CONSTRUCTION	Traffic
MAINTENANCE/CLEANING	Traffic
USE	Traffic
DECOMMISSIONING/DEMOLITION	Traffic

Reproduced from the Ordnance Survey mapping with the permission of the Controller of Her Majesty's Stationery Office © Crown Copyright. Unauthorised reproduction infringes Crown Copyright, and may lead to prosecution or civil proceedings. Oxfordshire County Council Licence No LA076805

Rev.	Date	Purpose of revision	Drawn	Checked	Approved



Mark Kemp
 Deputy Director - Commercial
 Environment and Economy
 Oxfordshire County Council
 Speedwell House
 Speedwell Street
 Oxford
 OX1 1NE
 Tel: (01865) 815700
 Fax: (01865) 241577

Project title
 London Road
 Improvement Scheme
 Section 4

Drawing title
 Temporary Traffic Regulation Orders (TTRO)
 Publicity Plan Sheet 2 of 3
 Road Closures

Drawing Status Detailed Design

Scale @ A3	Drawn by BS	Checked by SAC	Approved by EA
NTS	Date drawn 02.06.2014	Date checked 21.07.14	Date approved 21.07.14

Oxfordshire Project No. & File Ref
 CN3100004

Drawing No. S-000634/DET/100/011 Revision 0