

A420 London Road Major Maintenance - Section 1

Expected dates and duration

5 January - 23 January
15 Working Days

Pedestrian Access

South side footway closed.

Diversion Route

London Road/Wharton Road junction closed, access via Stile Road, St Leonard's Road.


Traffic control

Traffic uses North side of London Road in single file with temporary 2 way traffic signals.

Cycle Routing


Cyclists to use carriageway under temporary traffic signal control or off road segregated facility on the north footway. Cycle lane & bus lane closed.

KEY:

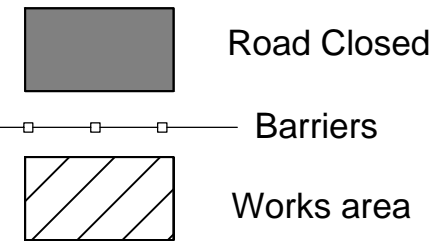

Note:

Existing bus stops will be suspended on London Road between Wharton Road & Ramsay Road and will be temporarily relocated as the works progress.

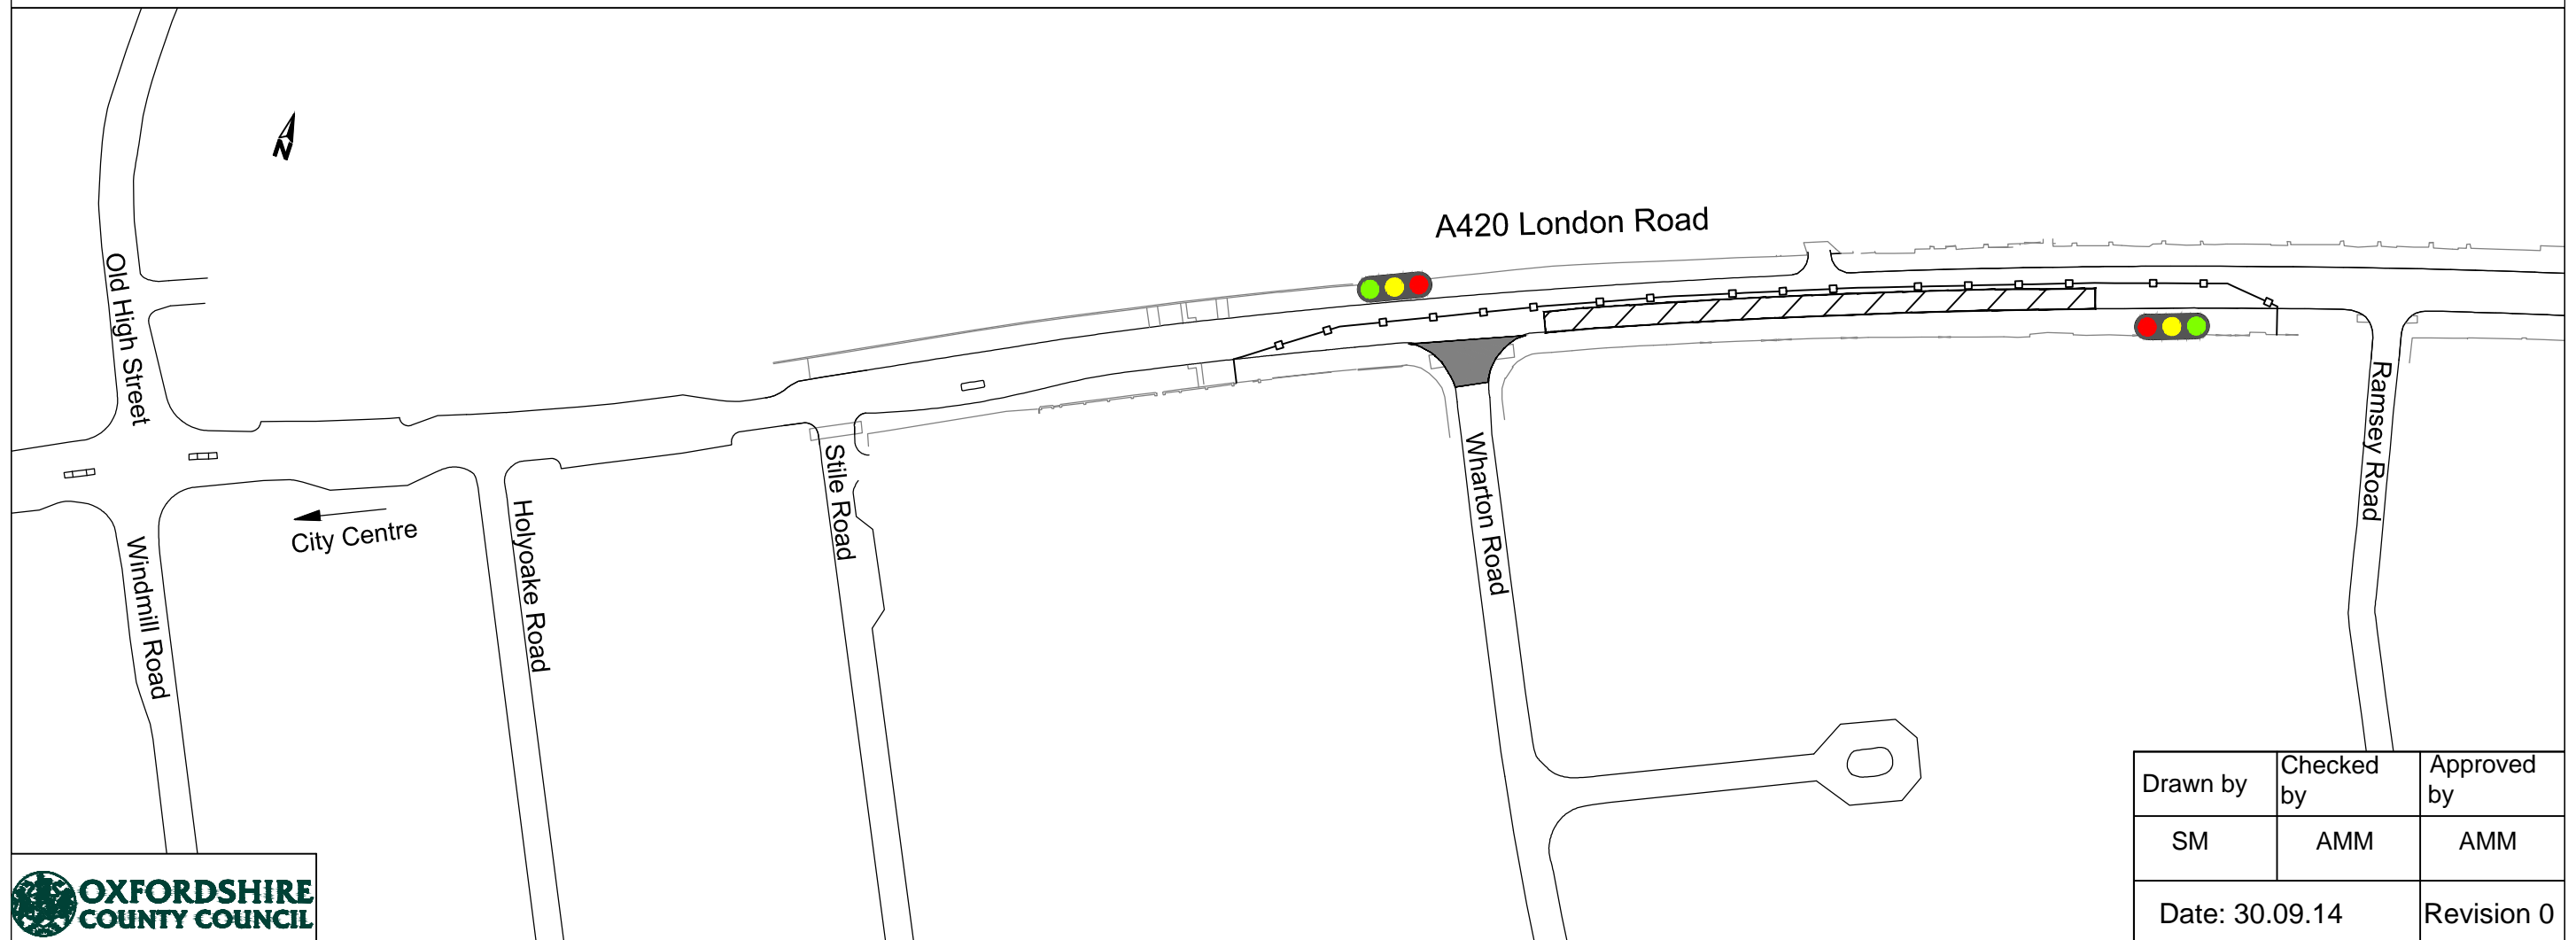

Drawn by	Checked by	Approved by
SM	AMM	AMM
Date: 30.09.14		Revision 0